


Jacoby - Pawlowski - Trexler Architects

430 Main Street Johnstown, PA 15901 T: 814.536.5321 F: 814.535.2119
109 S. Church Street Boalsburg, PA 16827 T: 814.466.6766 F: 814.808.6169


www.jacobytrexlerarchitects.com

© Copyrighted 2011

REVIEW SET 00-00-00

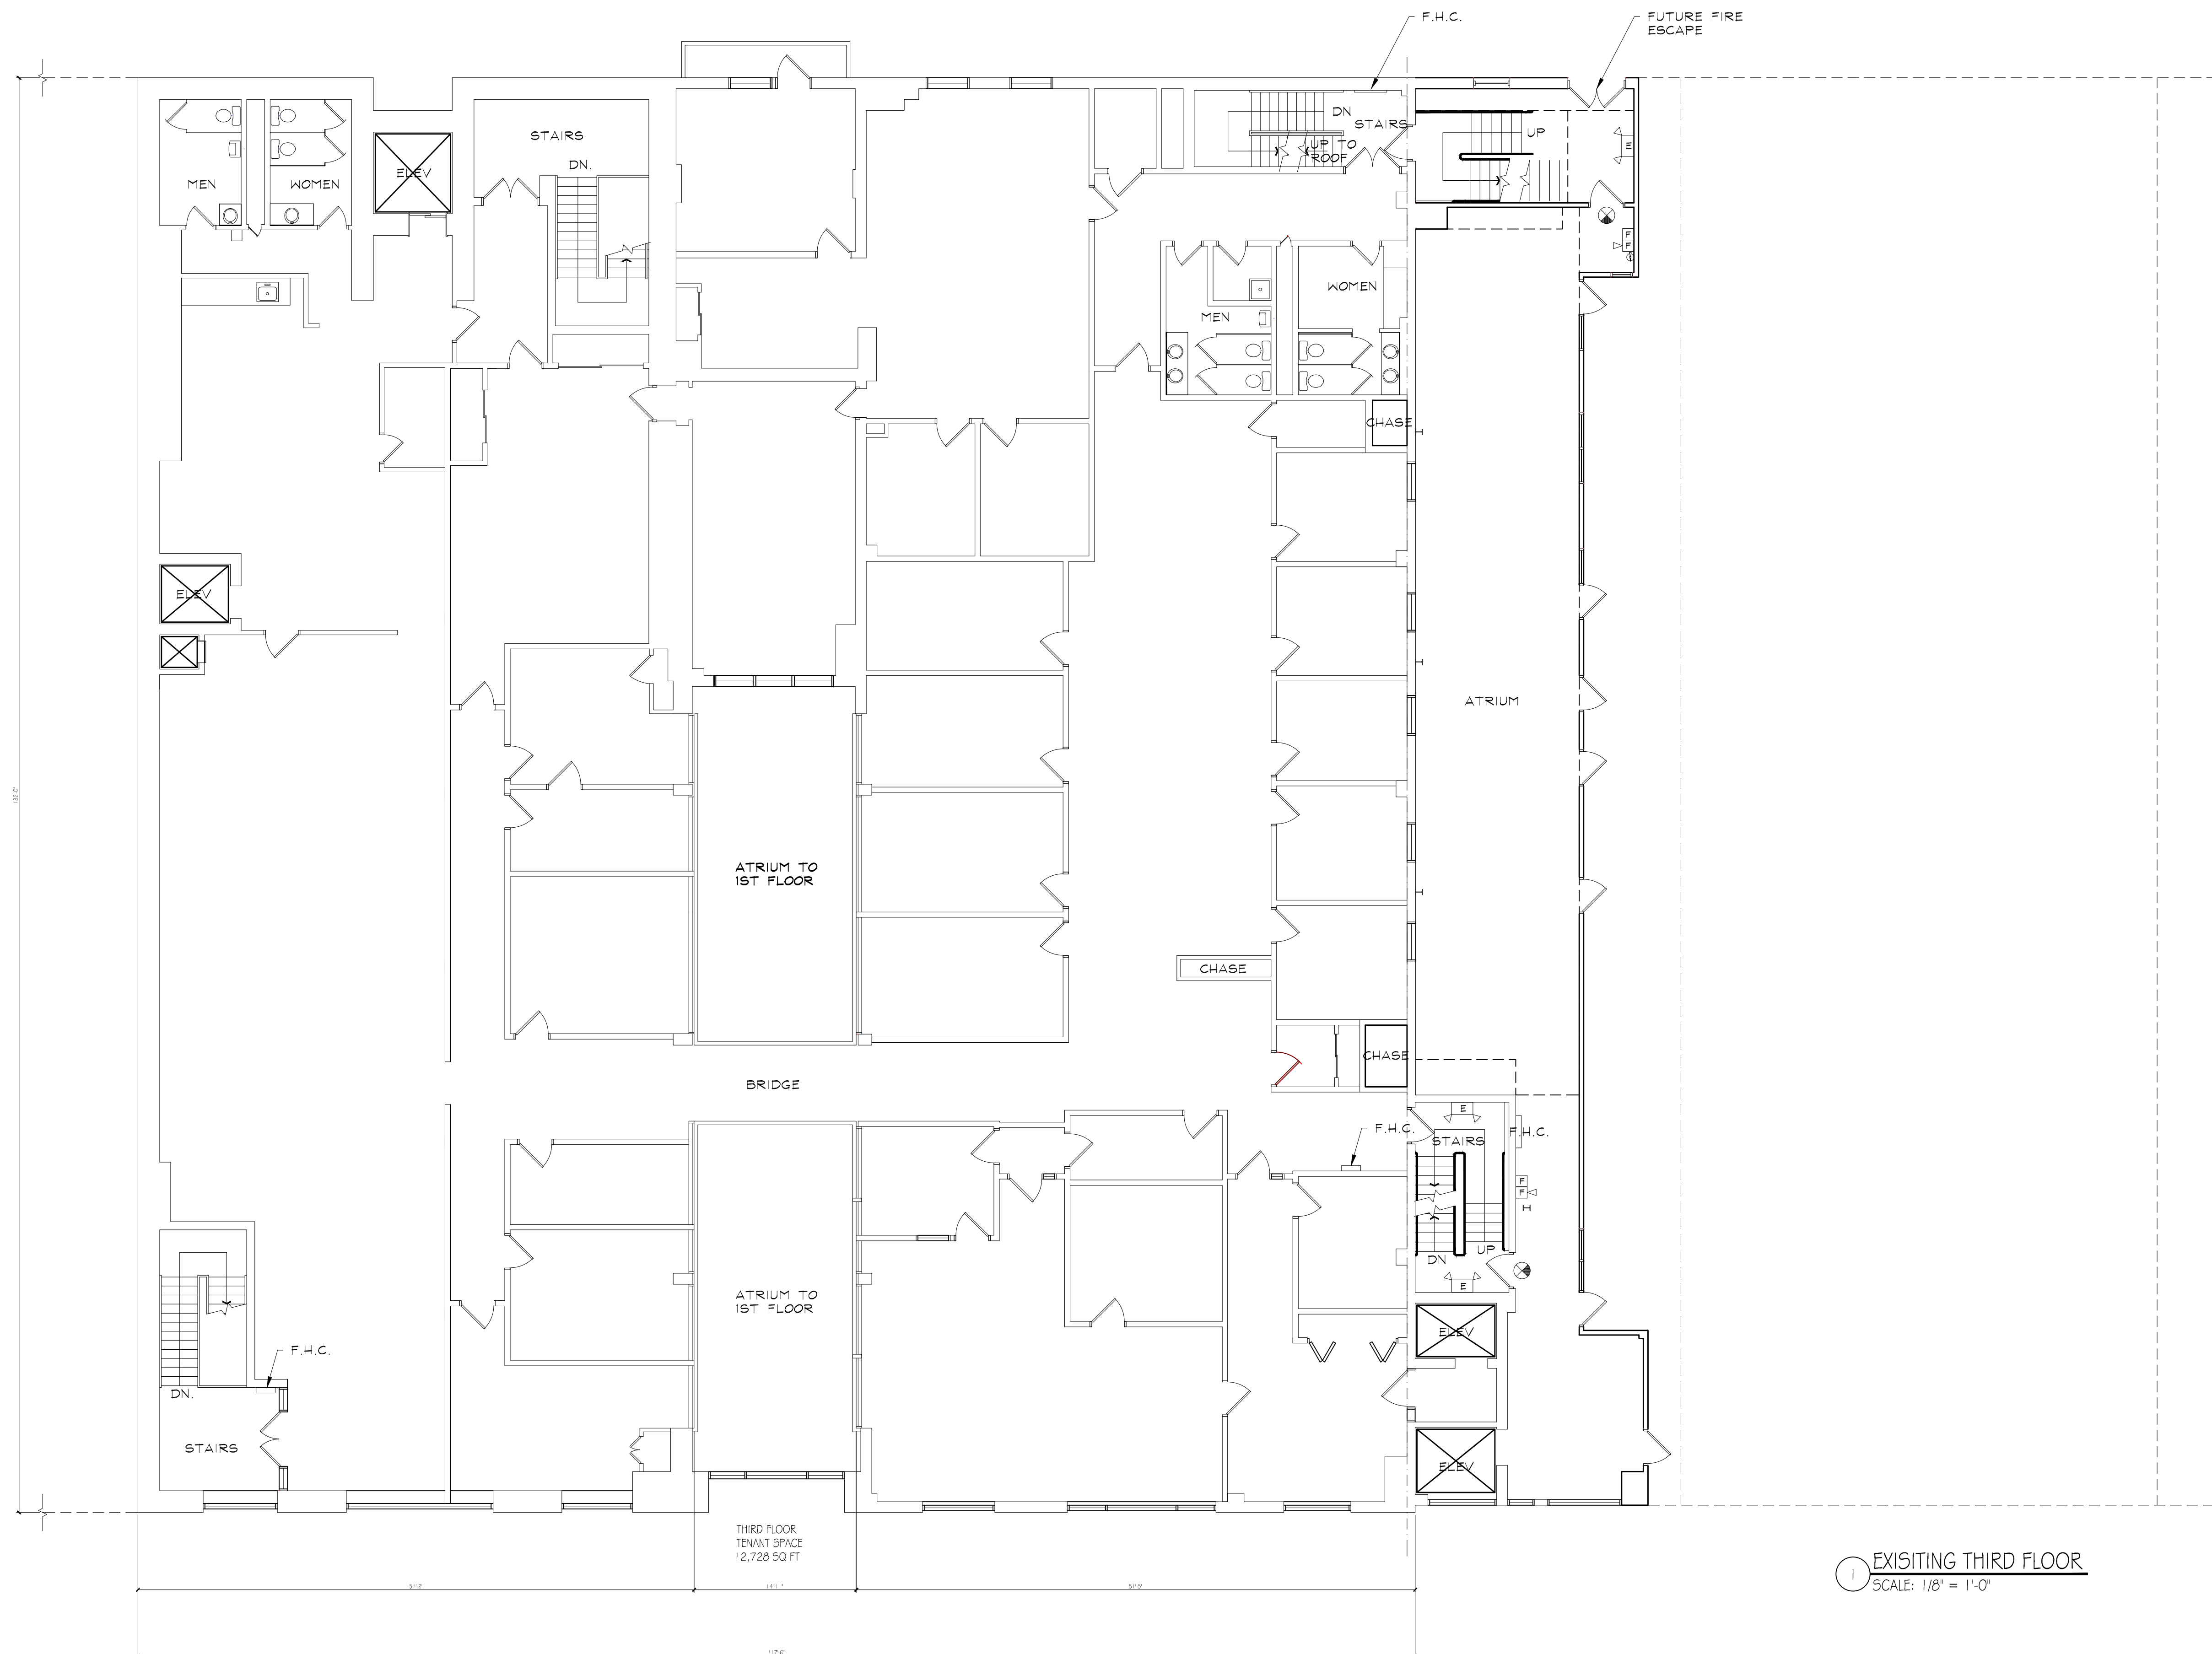

1 EXISTING THIRD FLOOR
SCALE: 1/8" = 1'-0"

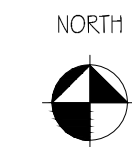

11-173

Project Number

ZINN REALTY CORP.

FRANKLIN CENTER
TENANT SUITE

FRANKLIN CENTER
225-227 FRANKLIN ST.
JOHNSTOWN, PA 15901

Project Name

Signature

10-13-11

Date

1/8" = 1'-0"

Scale

EXISTING THIRD FLOOR PLAN

Drawing Title

A1.00

Drawing Number