



ELEVATION **A**  
SCALE 1/4" = 1'-0"

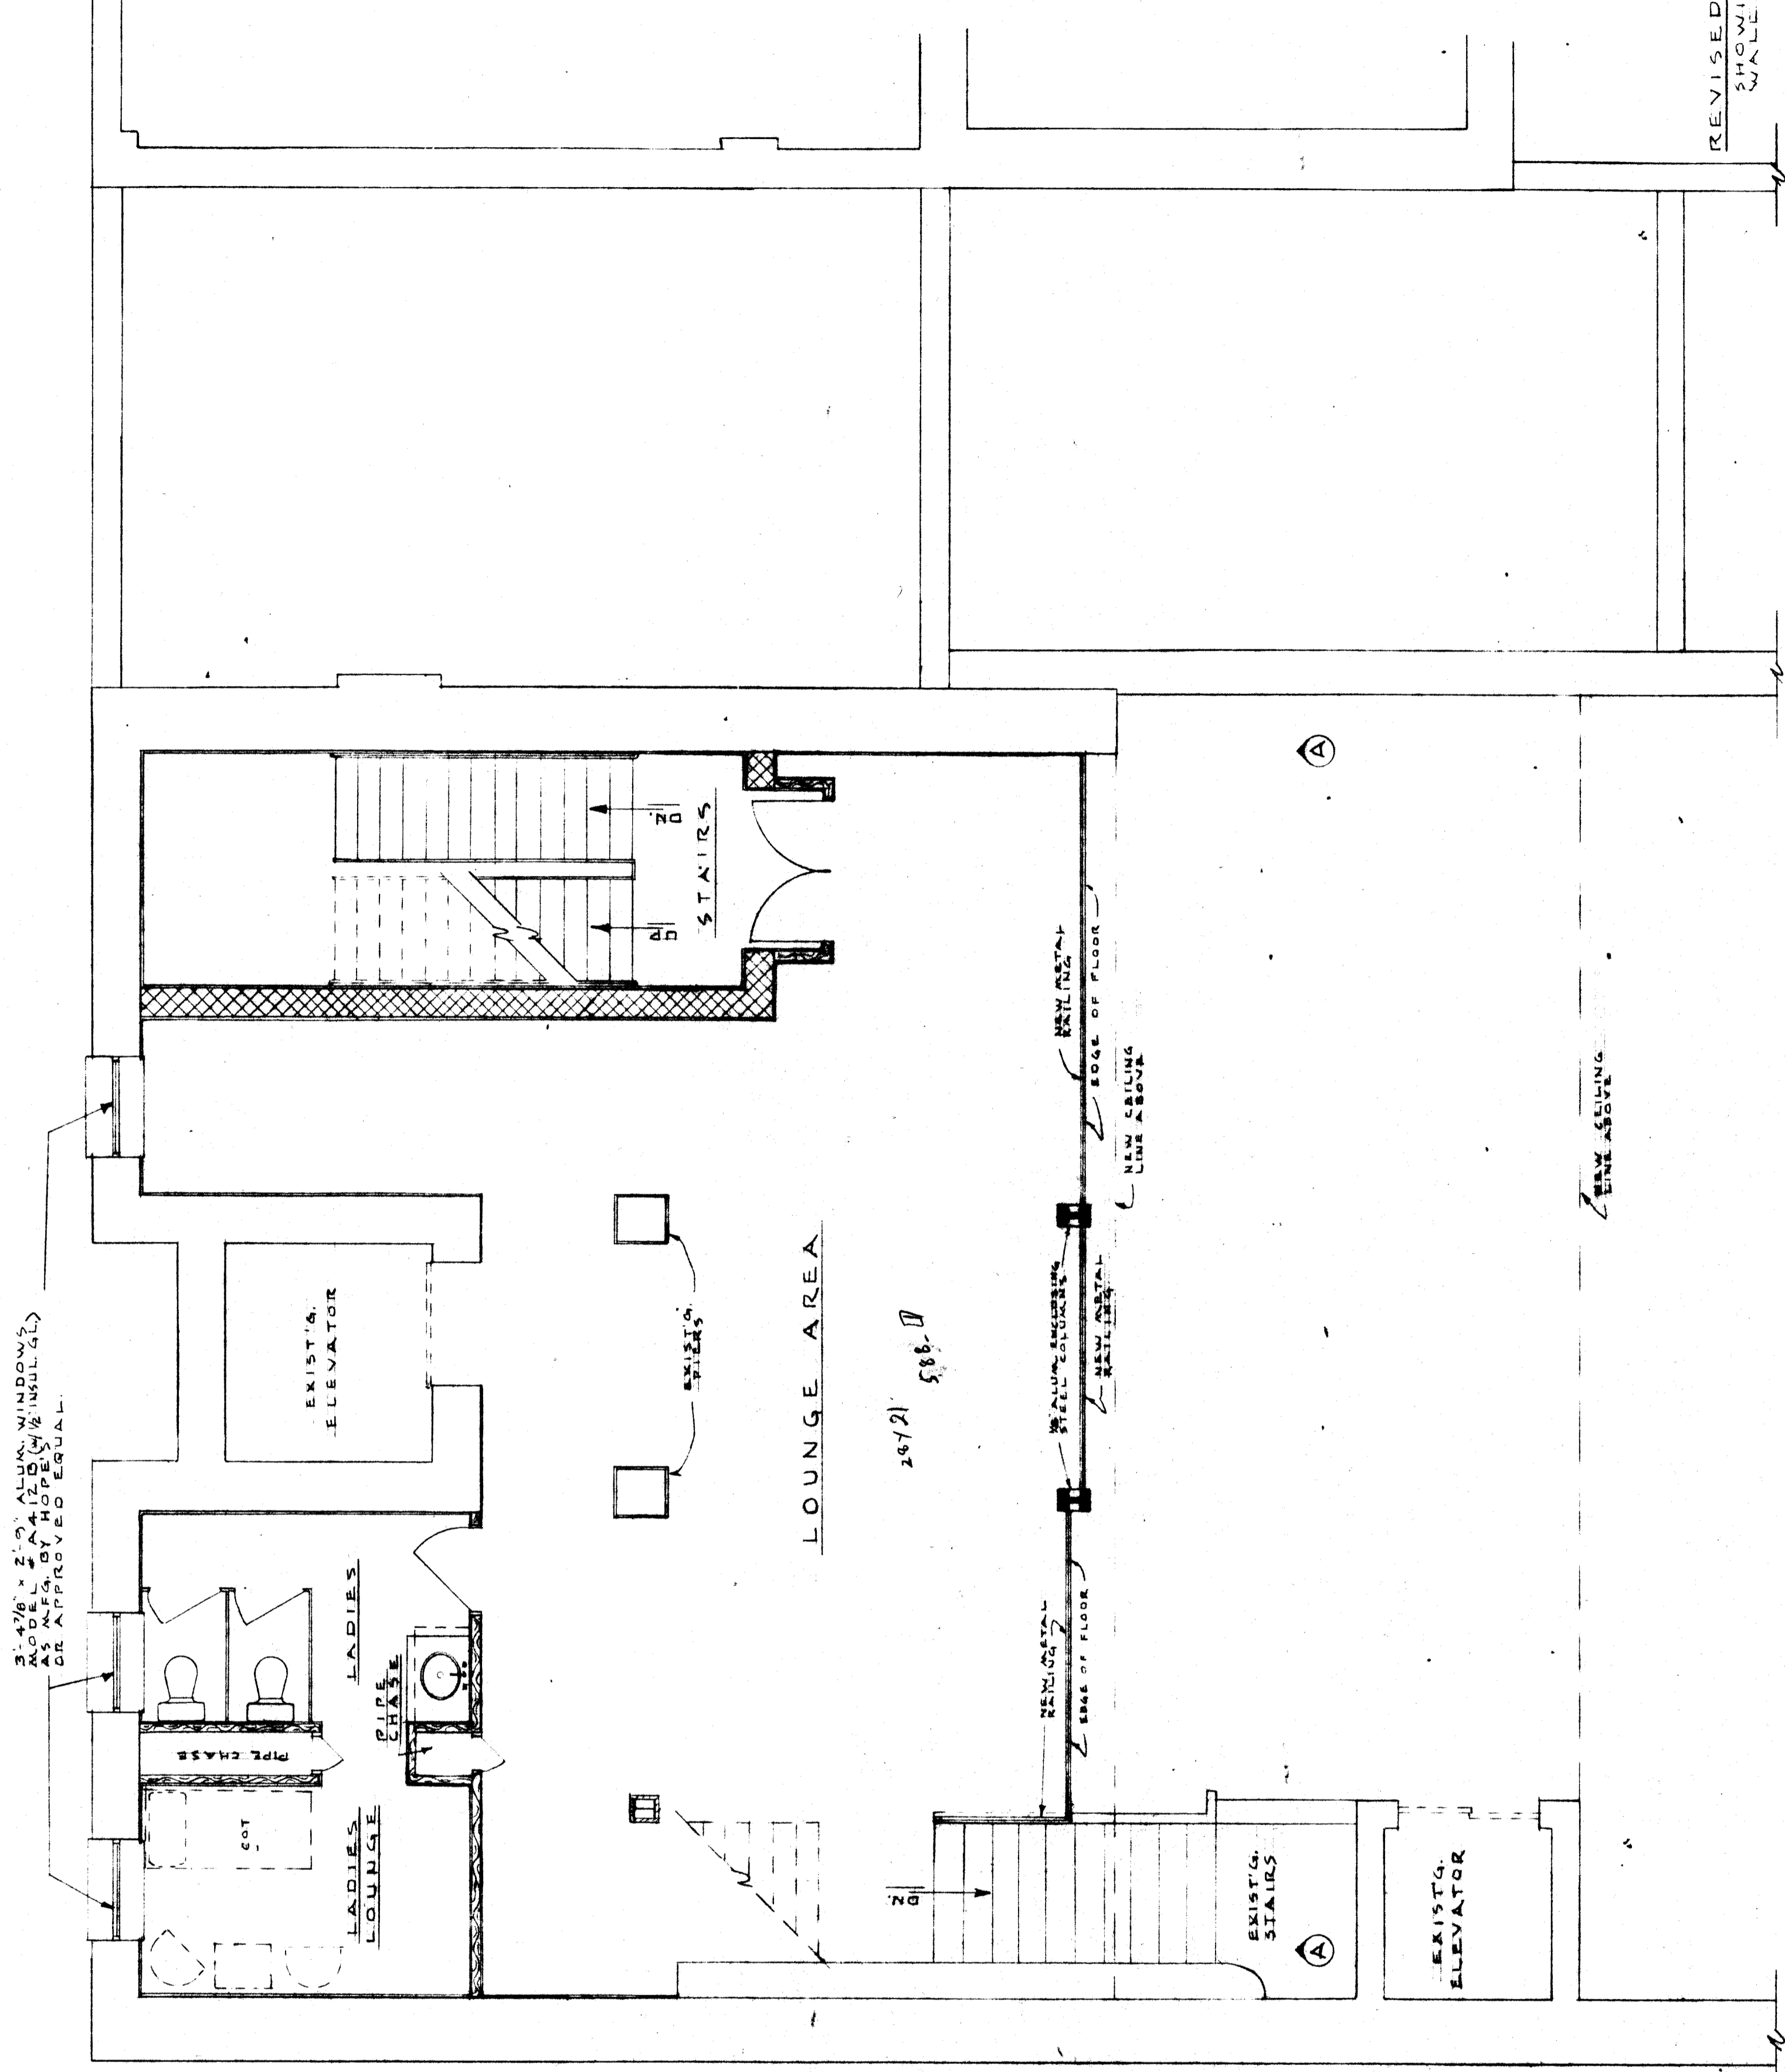

LARGE SCALE  
MEZZANINE FLOOR PLAN  
SCALE 1/4" = 1'-0"

REVISED: 9.3.74  
SHOWING NEW MEZZANINE FLOOR

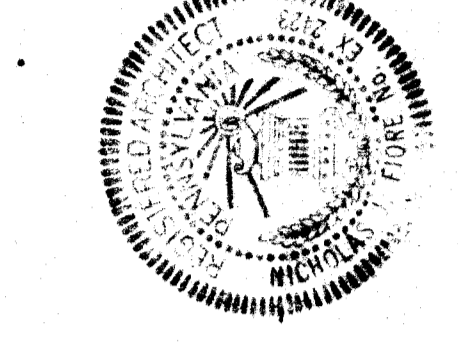

PROJECT NO.	434
LOCATION AND NAME OF WORK	ALTERATIONS & ADDITION TO CAMBRIA SAVINGS & LOAN ASSOC. FRANKLIN STREET JOHNSTOWN, PA.
DATE NOTED	11-74
DATE	11-74
BY	NJF
CHECKED BY	NJF
APPROVED BY	NJF
PROJECT NO.	434
REGISTERED ARCHITECT	NICHOLAS J. FIORE
ALTOONA, PENNSYLVANIA	2381 BEALE AVE.