
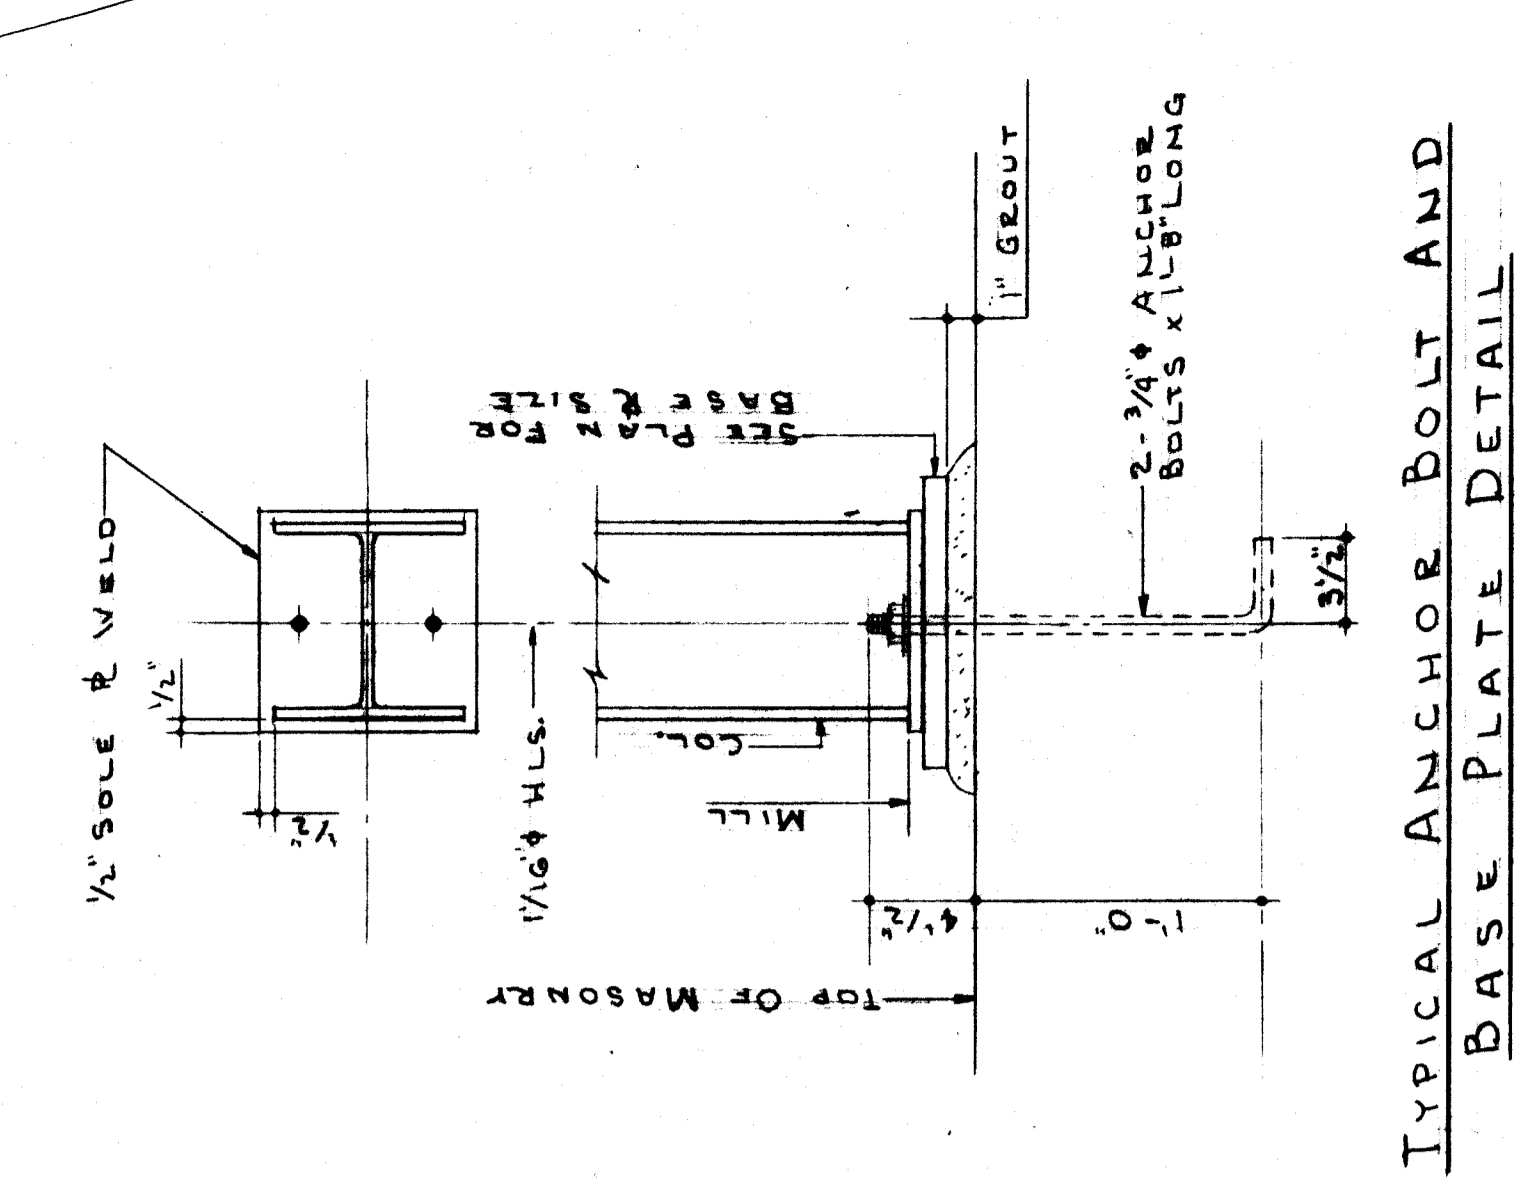


ELEVATION

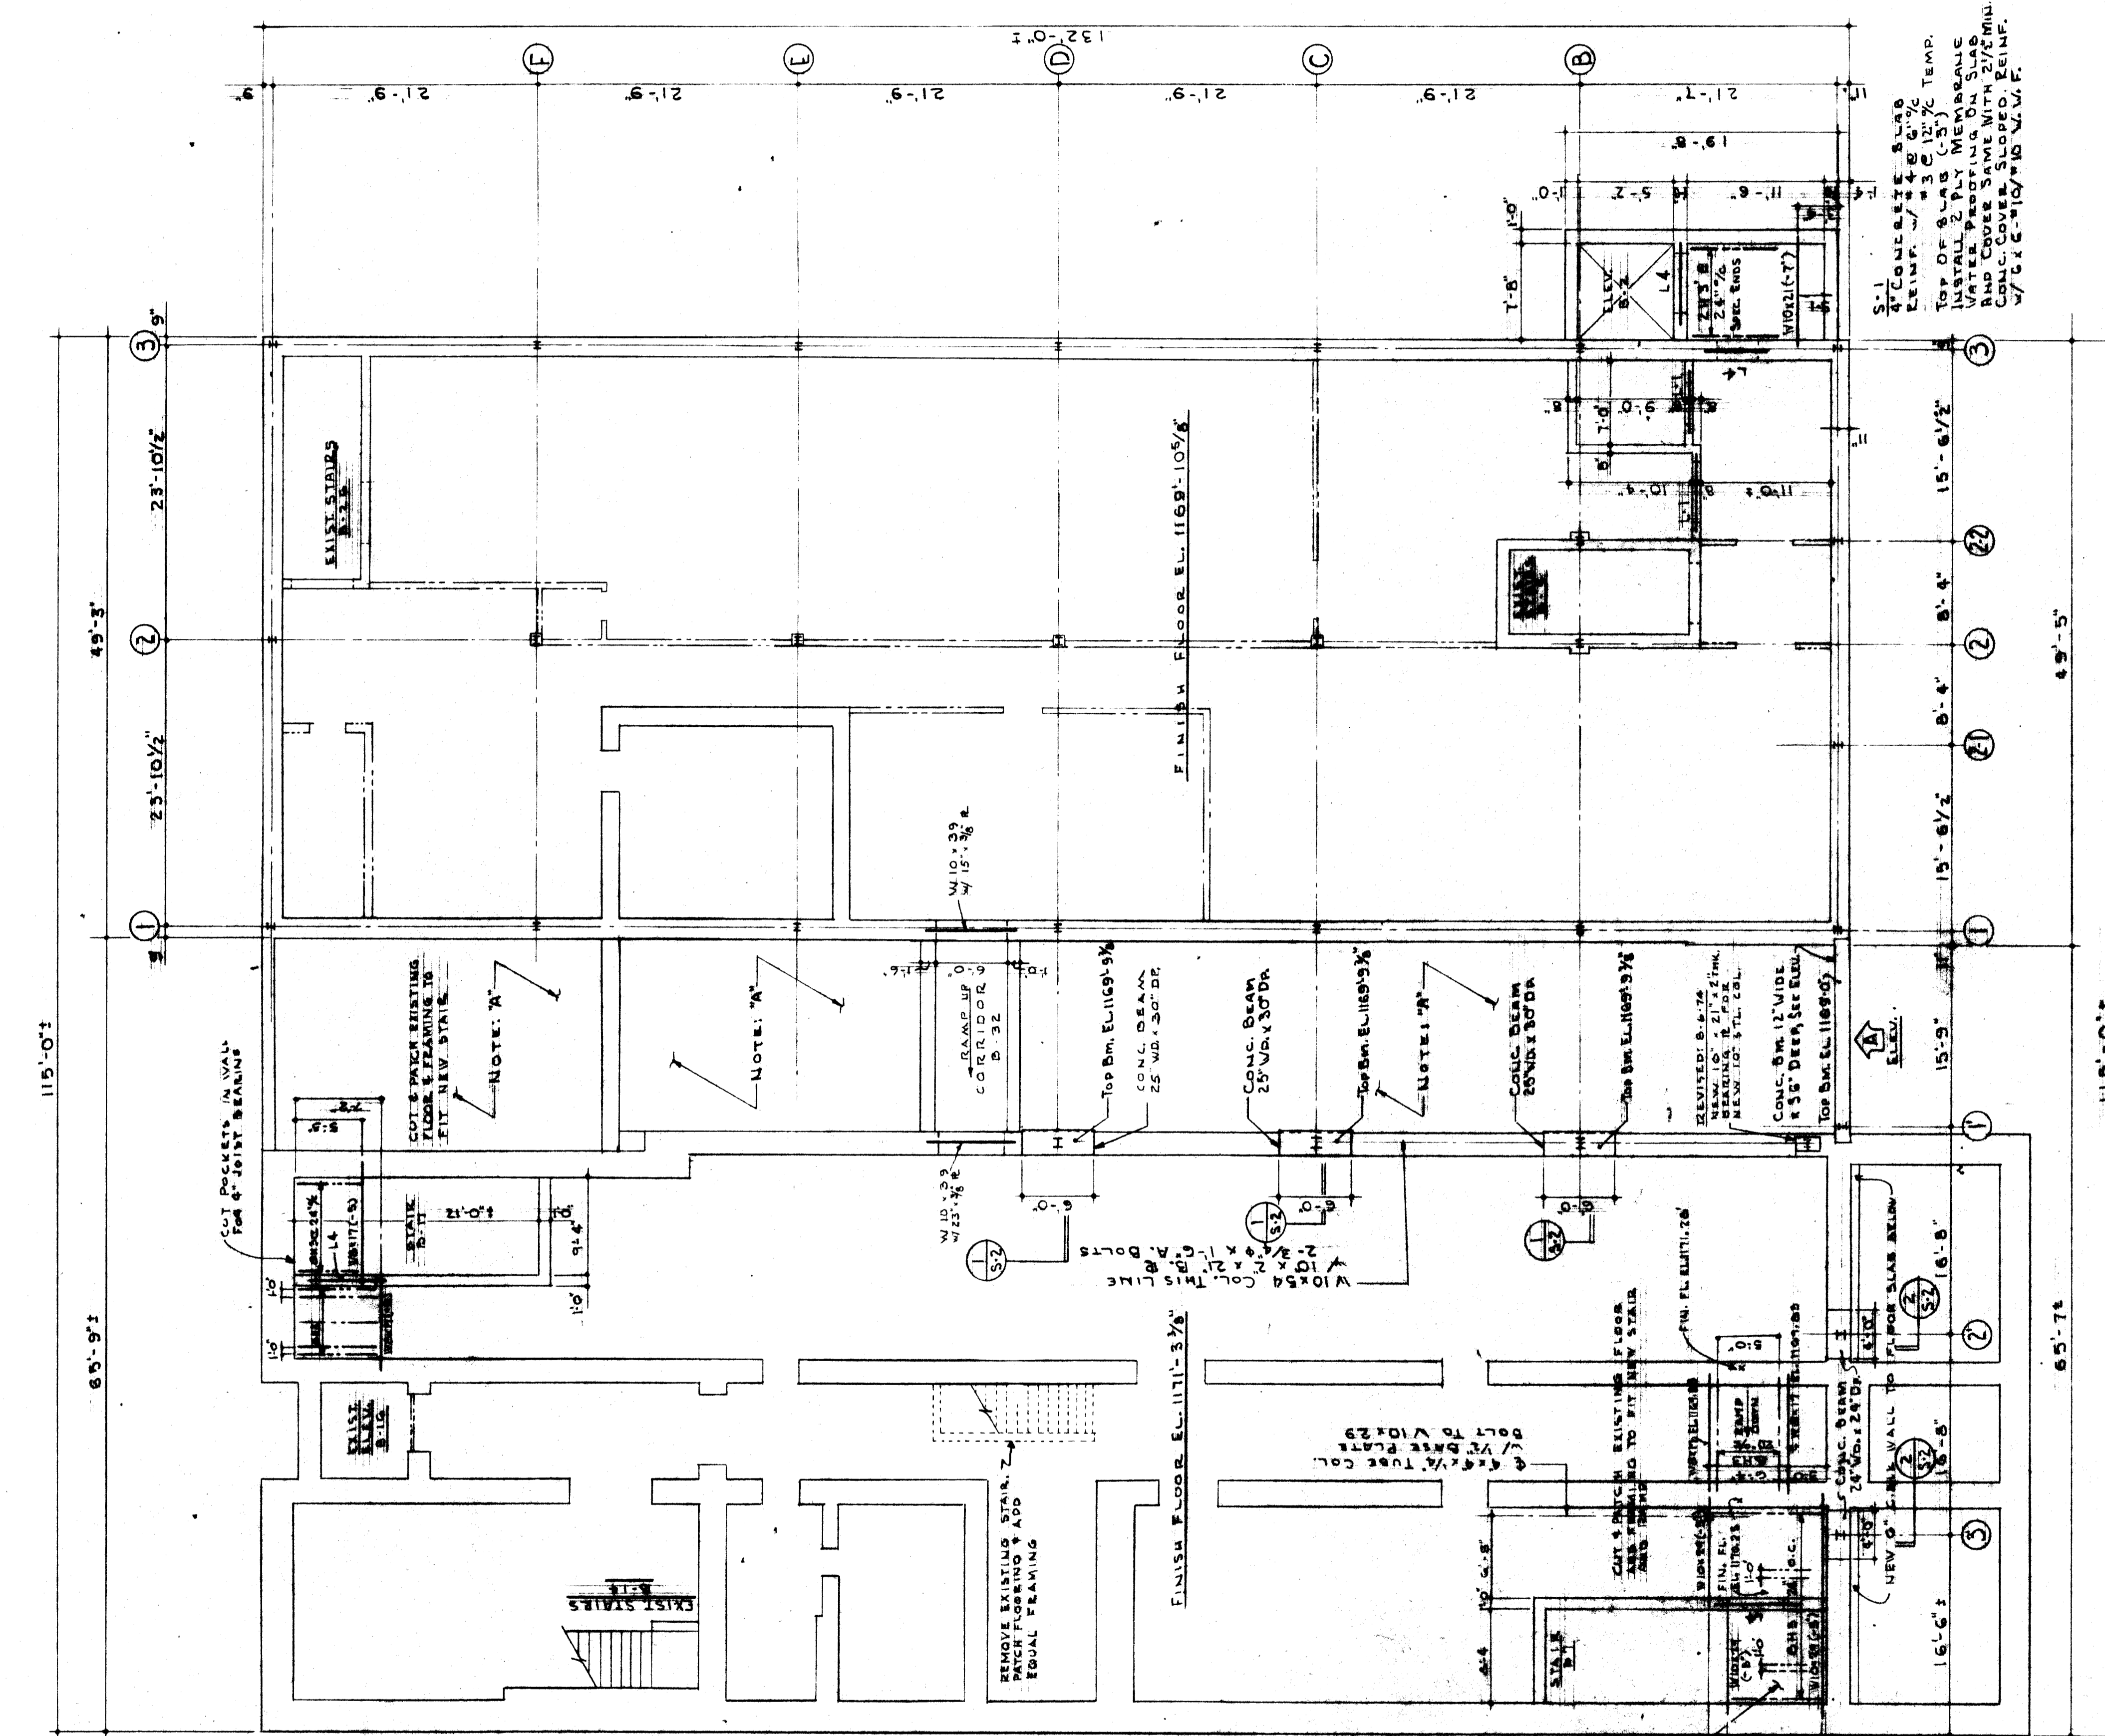


TYPICAL ANCHOR BOLT AND BASE PLATE DETAIL

FIRST FLOOR FRAMING PLAN
SCALE: 1/8"=1'-0"
NOTES: 1. CONCRETE SLAB REINFORCED WITH 5"x5" x 10'x10' W.V.F.

REVISED: 6-27-74
SHOWING NEW CORRIDOR BETWEEN BUILDINGS.

REVISED: 8-6-74
SHOWING NEW BEARING R.

CONSULTANTS SHALL VERIFY ALL DIMENSIONS AND CONDITIONS IN THE FIELD.

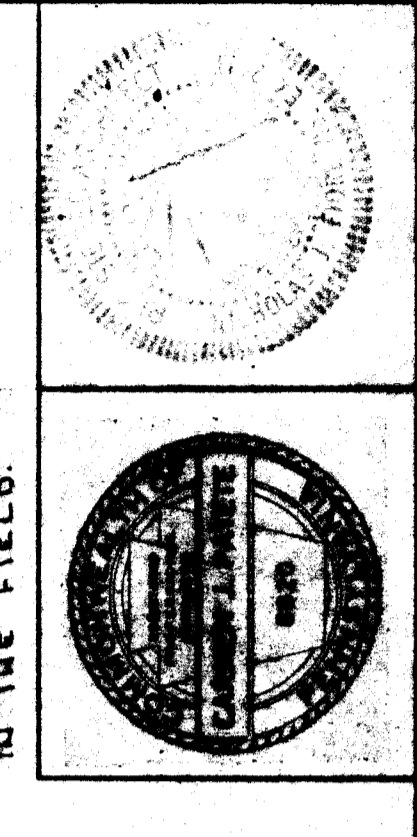

PROJECT NO.	454
LOCATION AND TITLE	ALTERATIONS & ADDITIONS TO CAMBRIA SAVINGS & LOAN ASSOC.
ARCHITECT	FRANKLIN STREET JOHNSTOWN, PA.
REGISTERED ARCHITECT	NICHOLAS J. FIORE
	2331 BEALE AVE. ALTOONA, PENNSYLVANIA