

BUCKWALTER PARCEL C5
BEAUFORT COUNTY, SOUTH CAROLINA

AN EXHIBIT OF

**BUCKWALTER PARKWAY
ACCESS ROAD TO PARKSIDE DRIVE**

IN ACCORDANCE WITH THE FINAL BUCKWALTER PARKWAY ACCESS MANAGEMENT PLAN

PREPARED FOR:




PARCEL C5, L.L.C.

PREPARED BY:

THOMAS & HUTTON ENGINEERING CO.
SAVANNAH, GEORGIA

JOB # 18838 SCALE: 1" = 100' DATE: NOVEMBER 5, 2007

GRAPHIC SCALE

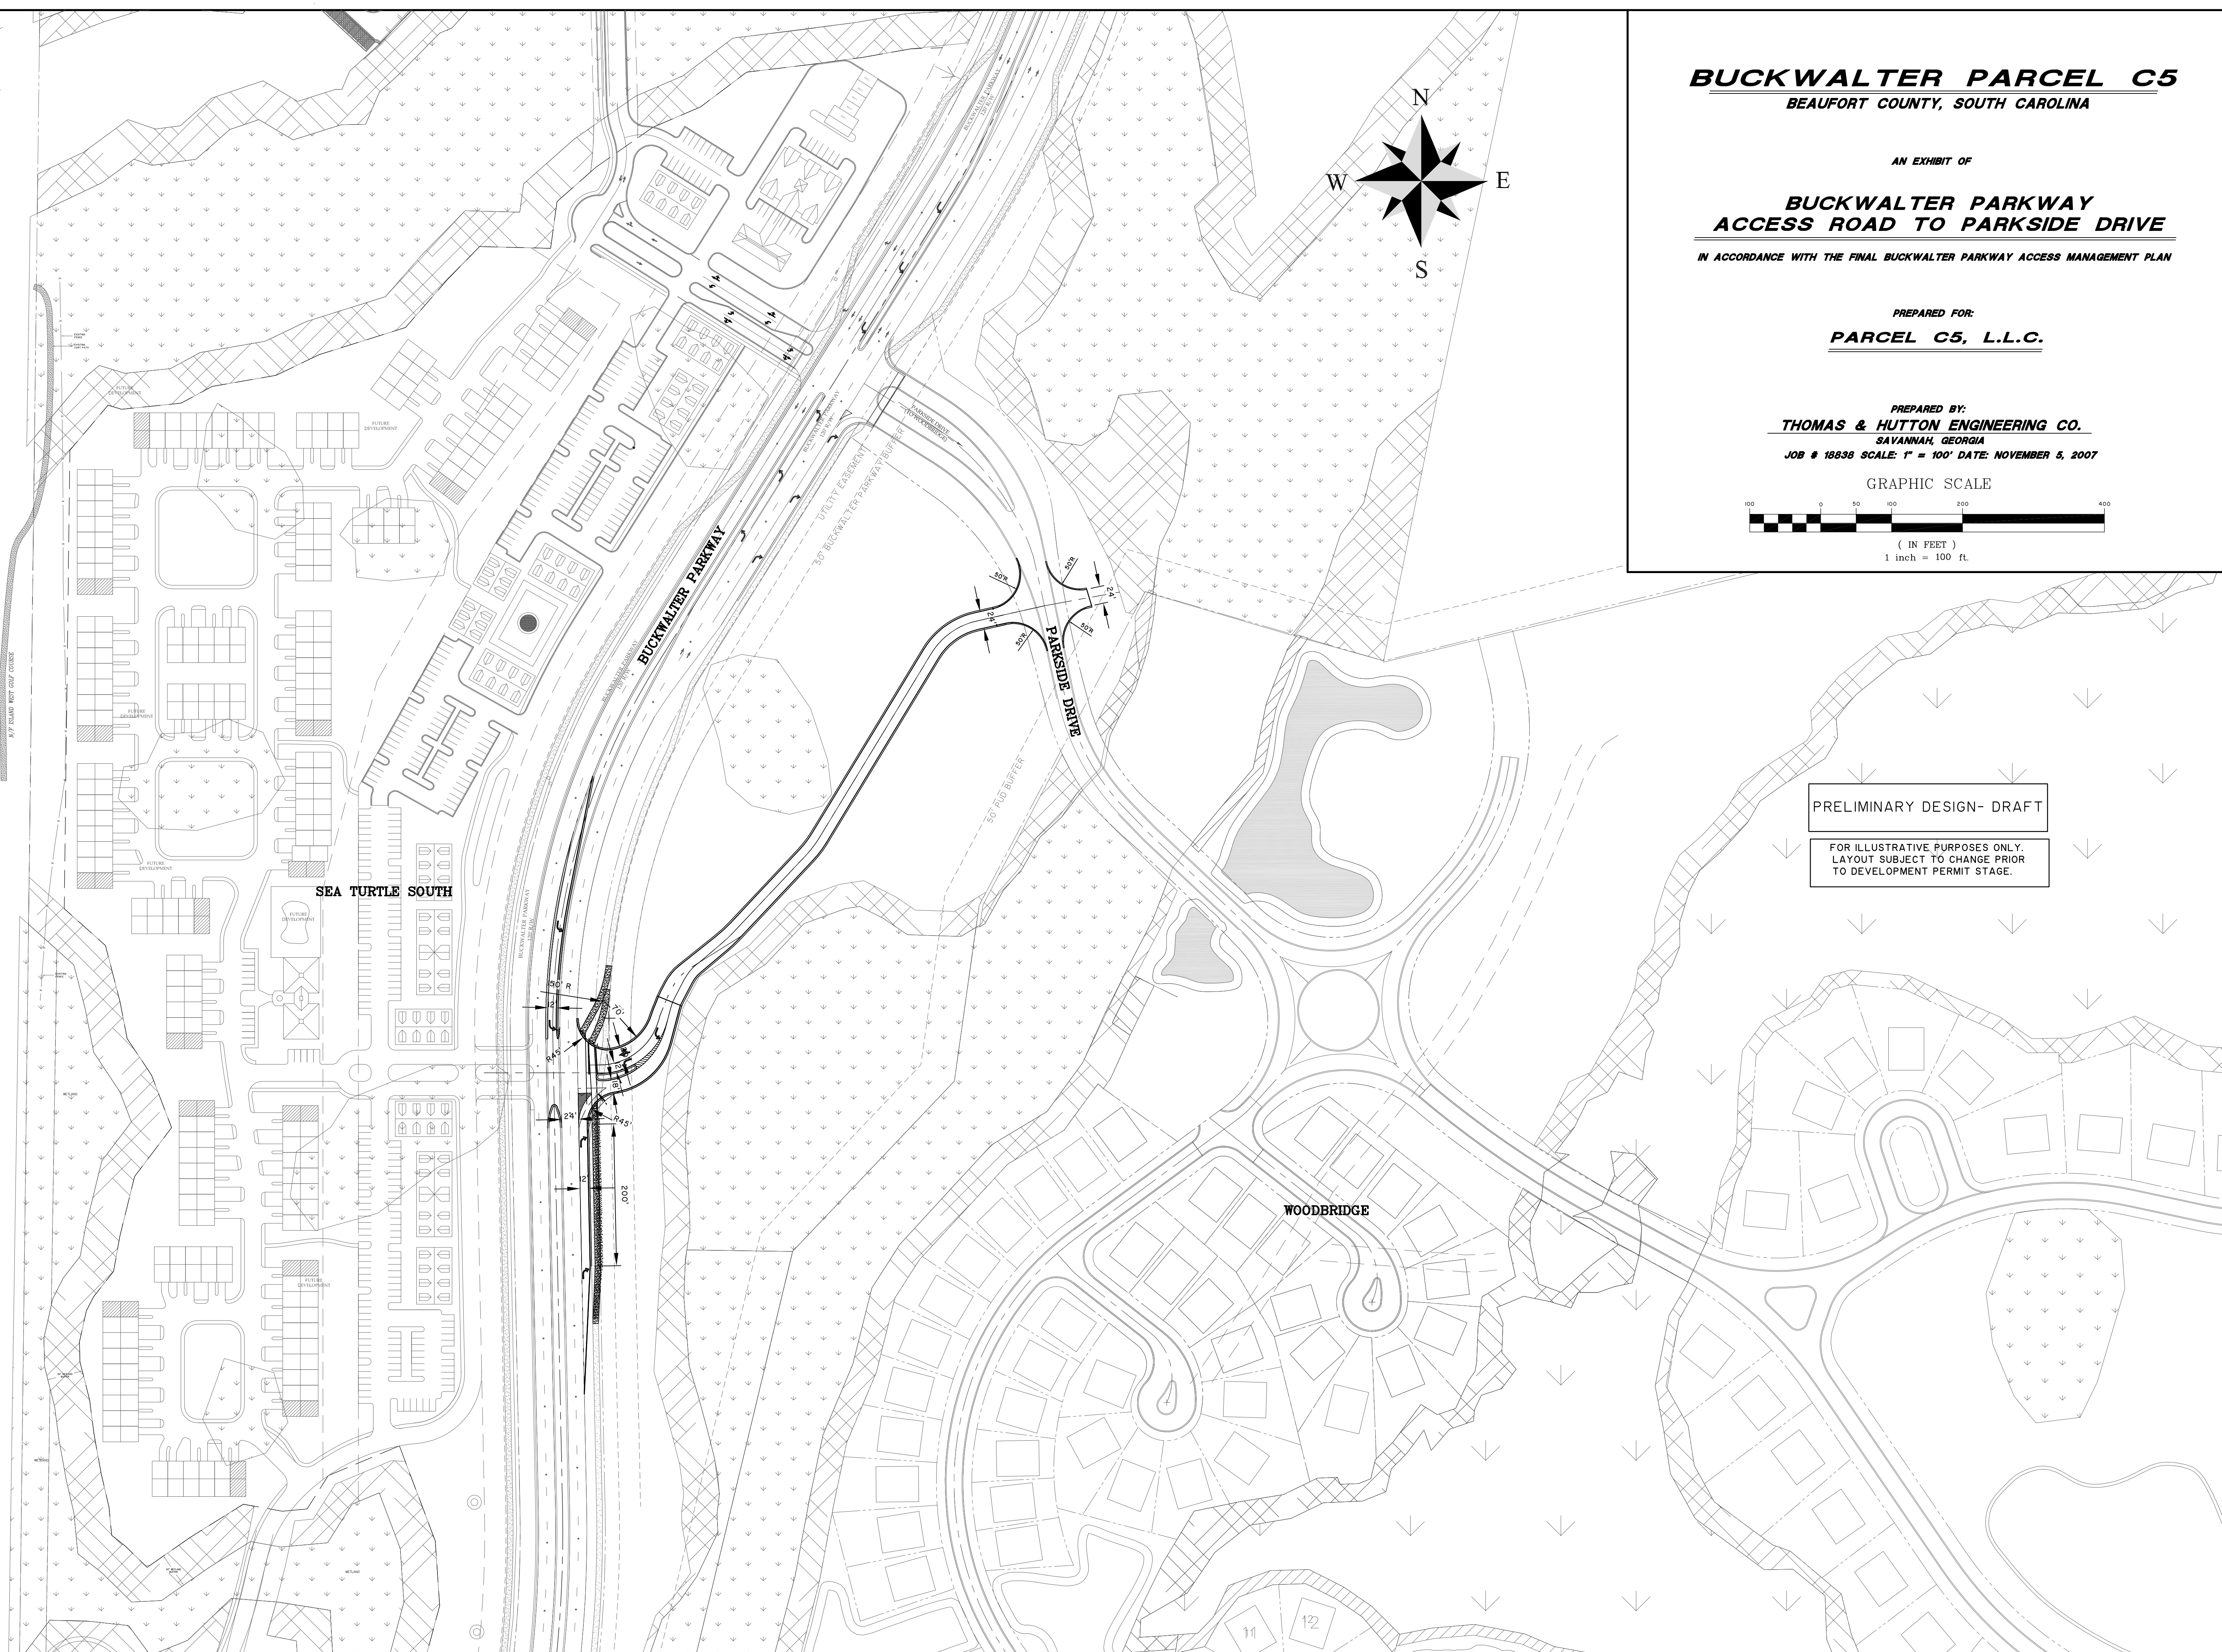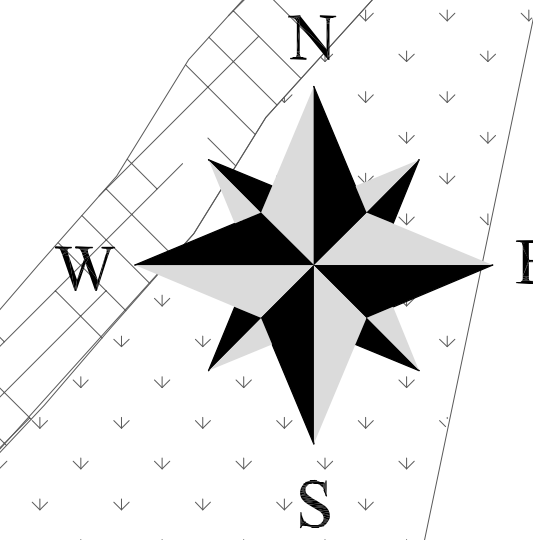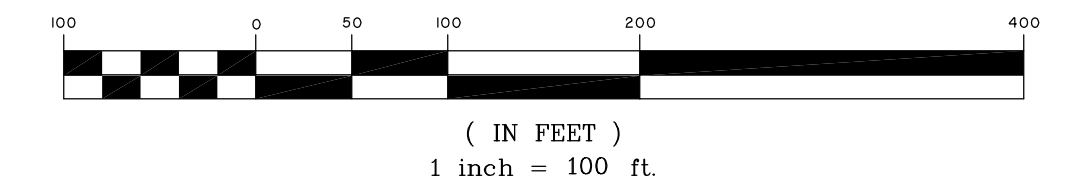

PRELIMINARY DESIGN- DRAFT

FOR ILLUSTRATIVE PURPOSES ONLY.
LAYOUT SUBJECT TO CHANGE PRIOR
TO DEVELOPMENT PERMIT STAGE.

SEA TURTLE SOUTH

WOODBIDGE

11 12